
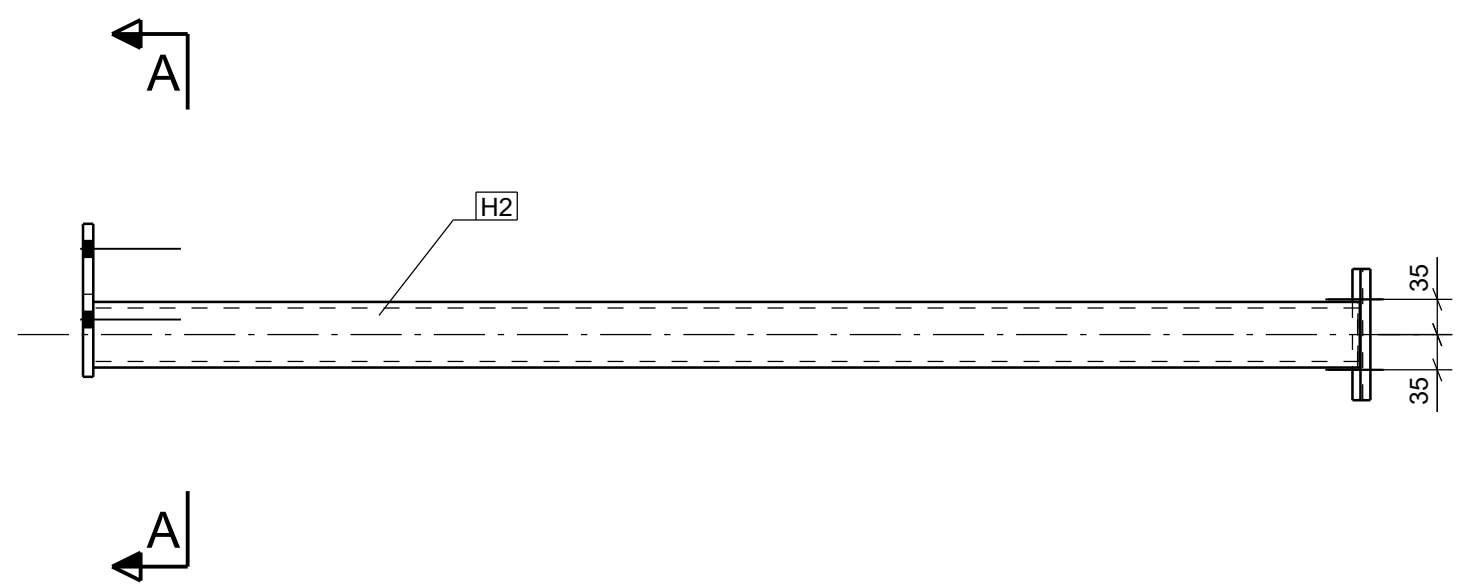
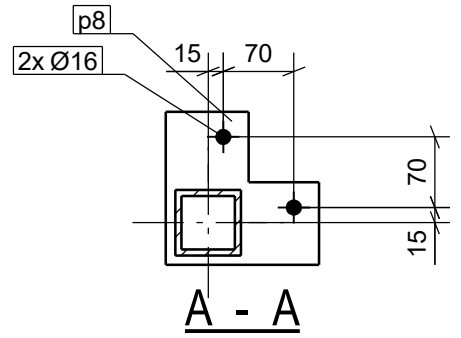


Grid	LOTTING
/	0
/	0

ITEM	QTY.	SECTION	LENGTH	GRADE	WEIGHT(kg)	AREA(m <sup>2</sup> )
H2	1	SHS65*65*6.0	1257	C350	50.9	1.2
p2	1	FL10*130	220	250	9.0	0.3
p8	1	PLT10*152	152	250	5.7	0.2
TOTAL					65.6	1.6

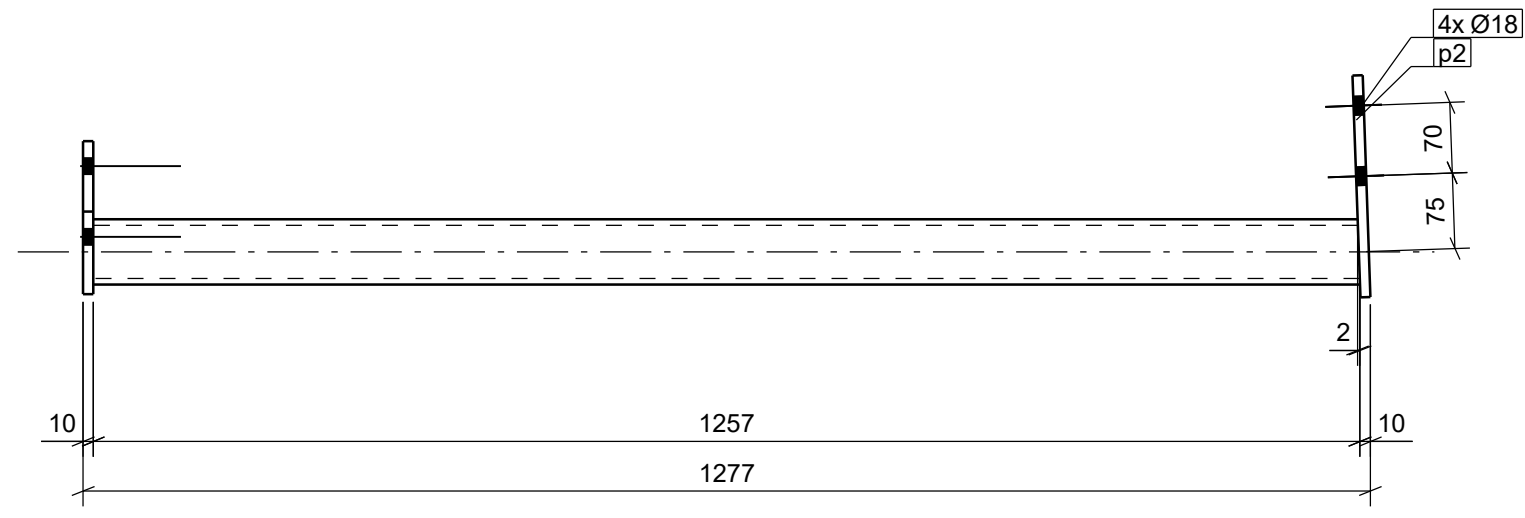

**MARK AS: C1 - QTY: 2**  
**PAINT FINISH :**


**ISSUED FOR APPROVAL**

NOTES:  
 - WELDS TO BE 6CFW OR FSBW (CAT - SP TO AS1554.1) U.N.O  
 - ALL TOLERANCES TO AS4100 U.N.O  
 - REMOVE ALL SHARP EDGES, CLEAN UP PARTS AS REQUIRED  
 - REFER TO PART DRAWINGS FOR FURTHER INFORMATION  
 - STAMP LOCATION CRITICAL, DENOTED  
 - ALL HOLES ARE Ø22 U.N.O  
 - **IF IN DOUBT -- ASK**

	FAB	FAB.CHK	WELD	WELD CHK	ALLOW				
NAME									
START TIME									
FINISH TIME									
MINUTES						A	19/03/21	ISSUED FOR APPROVAL	JF
DATE						REV	DATE	DESCRIPTION	DW

**GANT & SONS**  
 STRUCTURAL STEELWORK  
 7 Palina Court  
 SMITHFIELD SA 5114  
 Ph: (08) 8284 5640

STAGE: STEEL	JOB No. 9999	V/O No. ***
DRAWN: JF	DATE: 19.03.2021	
CHECKED: GS	DATE: 19.03.2021	

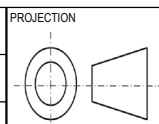

PROJECT: INNOVATION PROJECT	LOCATION:	CLIENT: SARAH	DRWG SIZE: A3
		DRAWING No. C1	REV: A