


Grid	LOTING
/	0
/	0

ITEM	QTY.	SECTION	LENGTH	GRADE	WEIGHT(kg)	AREA(m ²)
H2	1	SHS65*65*6.0	1257	C350	50.9	1.2
p2	1	FL10*130	220	250	9.0	0.3
p8	1	PLT10*152	152	250	5.7	0.2
TOTAL					65.6	1.6

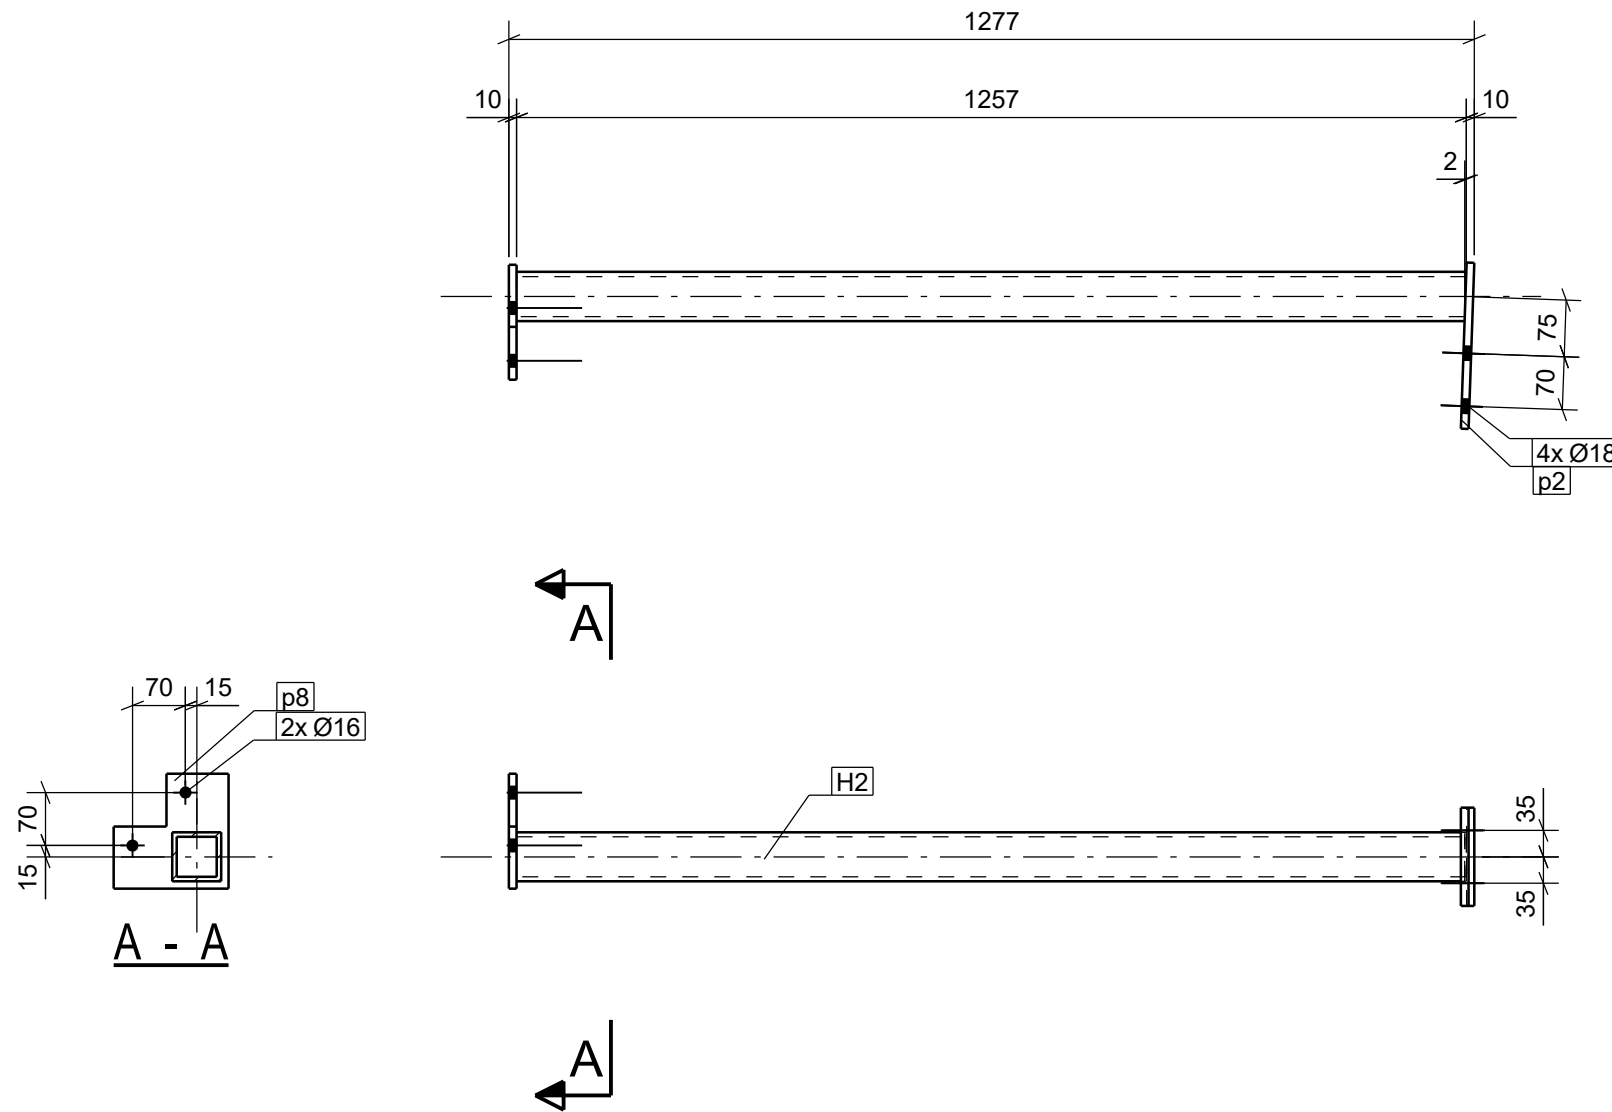

MARK AS: C2 - QTY: 2
PAINT FINISH :

ISSUED FOR APPROVAL


NOTES:
 - WELDS TO BE 6CFW OR FSBW (CAT - SP TO AS1554.1) U.N.O
 - ALL TOLERANCES TO AS4100 U.N.O
 - REMOVE ALL SHARP EDGES, CLEAN UP PARTS AS REQUIRED
 - REFER TO PART DRAWINGS FOR FURTHER INFORMATION
 - STAMP LOCATION CRITICAL, DENOTED. (Symbol)
 - ALL HOLES ARE Ø22 U.N.O
 - IF IN DOUBT -- ASK

	FAB	FAB.CHK	WELD	WELD CHK	ALLOW			
NAME								
START TIME								
FINISH TIME								
MINUTES						A	19/03/21	ISSUED FOR APPROVAL
DATE						REV	DATE	DESCRIPTION
								JF
								DW

GANT & SONS
 STRUCTURAL STEELWORK
 7 Palina Court
 SMITHFIELD SA 5114
 Ph: (08) 8284 5640

THIS DRAWING IS THE PROPERTY OF GANT & SONS AND MUST NOT BE COPIED OR UTILISED WITHOUT OUR DOCUMENTED PERMISSION

STAGE: STEEL	
JOB No. 9999	V/O No. ***
DRAWN: JF	DATE: 19.03.2021
CHECKED: GS	DATE: 19.03.2021

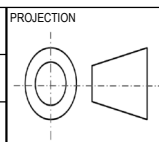

PROJECT: INNOVATION PROJECT	
LOCATION:	
CLIENT: SARAH	DRWG SIZE: A3
DRAWING No. C2	REV: A